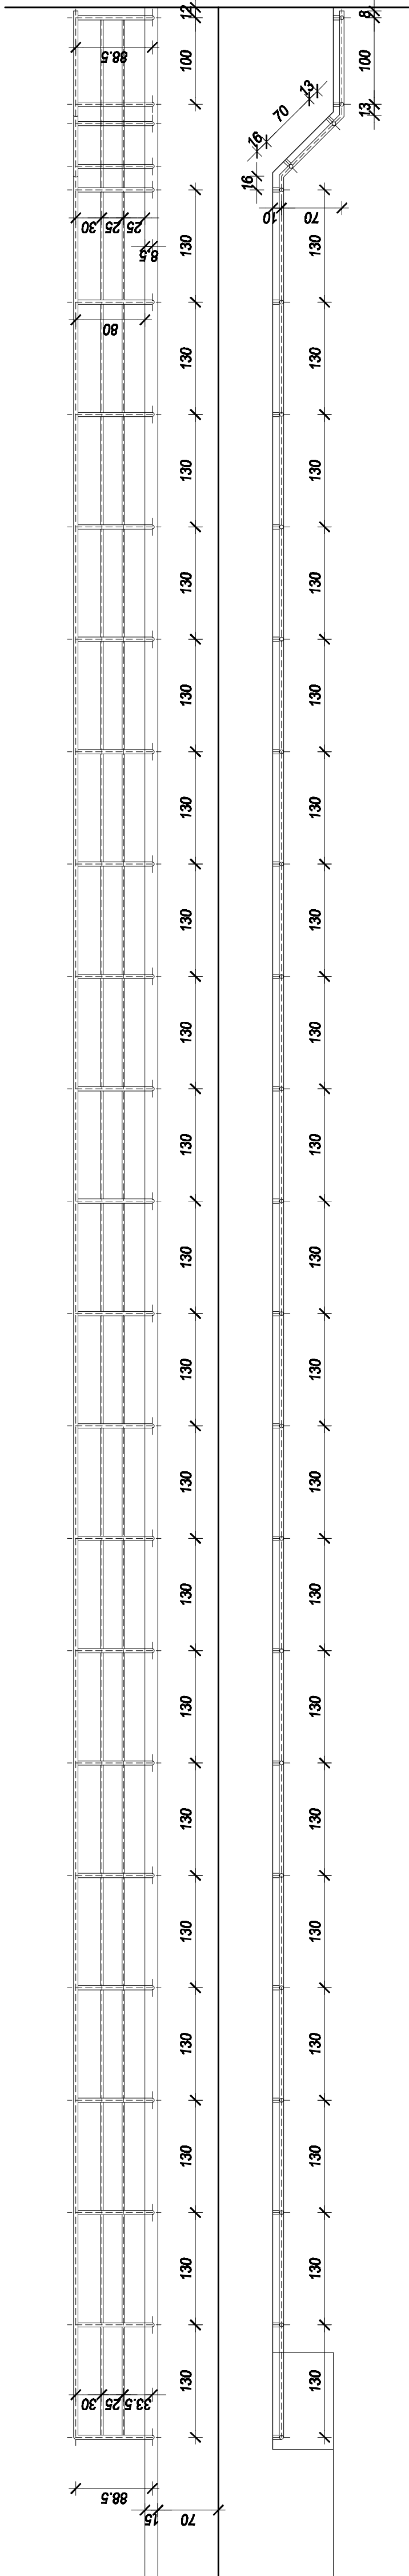
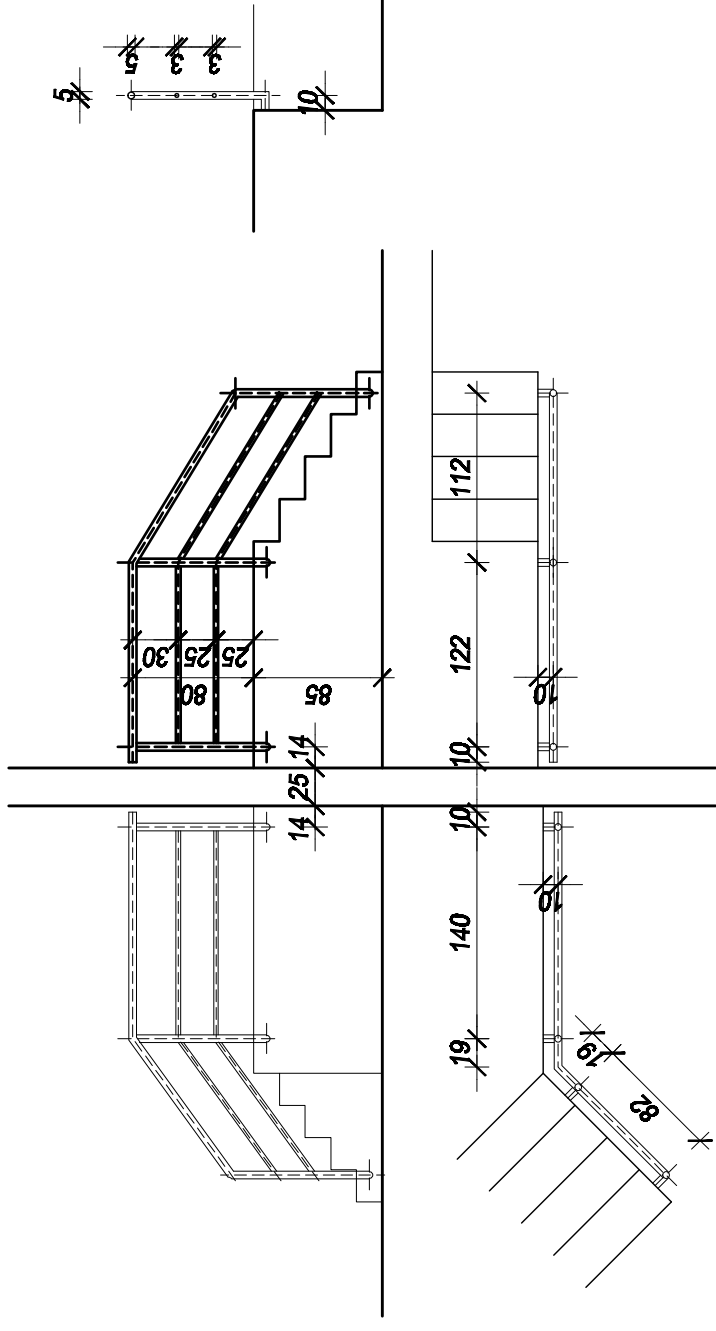
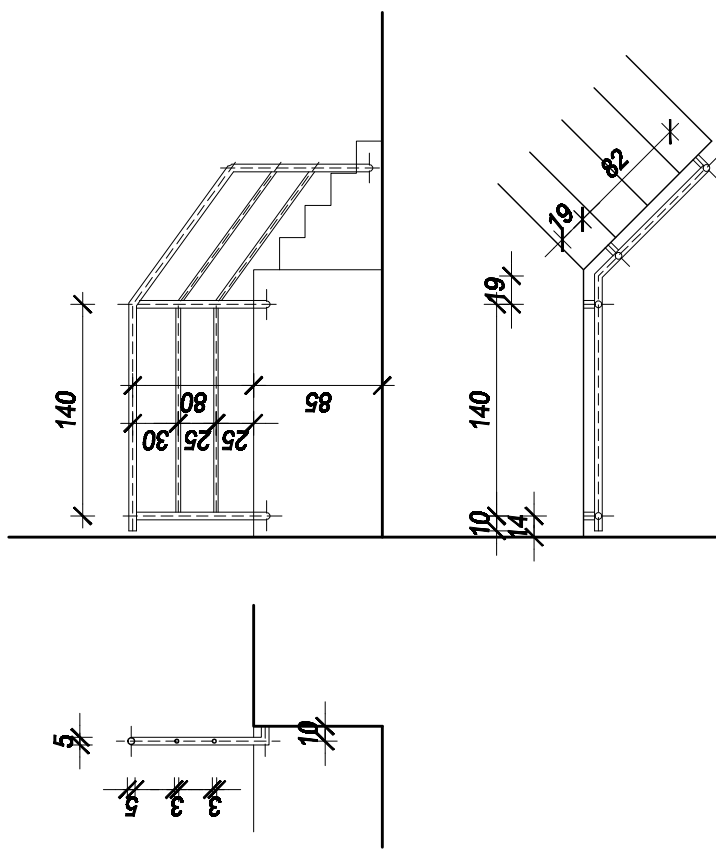
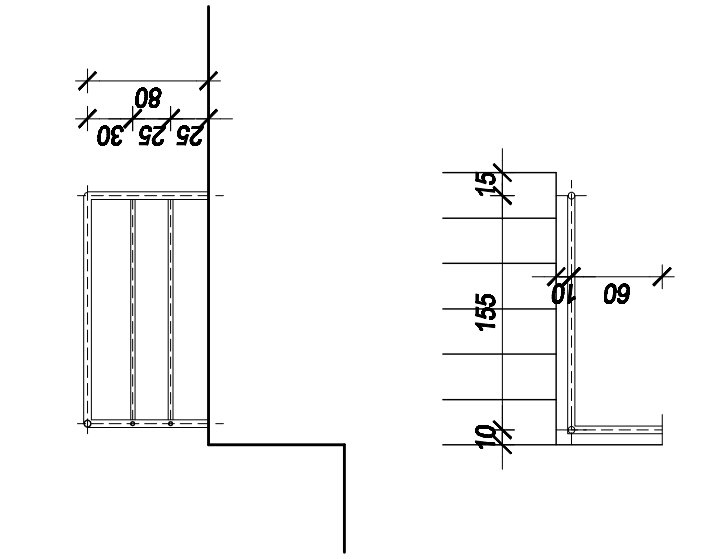


ŠEMA BRAVARIJE R=1:50

OZNAKA	OGRADA DUŽ STAZE NA TRIBINAMA	STEPENIŠNA OGRADA (UZ ŠKOLSKI ULAZ)	STEPENIŠNA OGRADA (UZ ULAZ ZA SPOLJAŠNJE POSETIOCE)	STEPENIŠNA OGRADA (sliaz ispod tribina)
				
mera iz projekta zidarska mera				
OPIS	OGRADA STAZE DUŽ TRIBINA I STEPENIŠNE OGRADE, SAČINJENE OD METALNIH CEVI (Ø 50 i 30 mm) BOJENE ZAŠTITNIM I FINALNIM PREMAZIMA (2x). PRIČVRŠČENA ZA PODNE PLOČE PUTEM ANKER PLOČICA (150 x 150 mm)			
leva				
desna				
ukupno	1	1	1	1

NAPOMENA: sve mere proveriti na licu mesta !